

KEY	
	Pink Hatch - Office Areas
	Blue Hatch - Toilet Facilities
	Brown Hatch - Storage
	Yellow Hatch - Meeting Space/ Green Rooms
	Red Hatch - Moveable Platform
	Green Hatch - Kitchen Facilities

Curve stone dwarf wall around vestry side of landscaped pathway.

New adjustable staging system set within the floor to provide raised seating areas or performance space to the rear of the Nave. Staging to be flush with existing floor when not in use.

Dashed lines denote existing pews and platforms to be removed. New underfloor heating to be laid with new semi-sprung timber floor.

New path to be formed to the north side of the church to provide private access to the new extension as shown.

Existing steps to be removed and new ramp formed to provide level access. Paving to be re-used where possible any new stone to match existing.

Landscaped shallow steps for seating and access to churchyard from landscaped area.


Existing organ to be carefully relocated to the south-west corner of the church in location of the existing choir vestry.

New single storey extension with toilet facilities, office, kitchen, green room/meeting space as shown.

New bi-folding external doors to access a paved courtyard area for seating.

Paved courtyard accessible from green room/meeting space. Steps for seating and access to churchyard removed.

Dashed lines denote existing vestry structure to be removed.

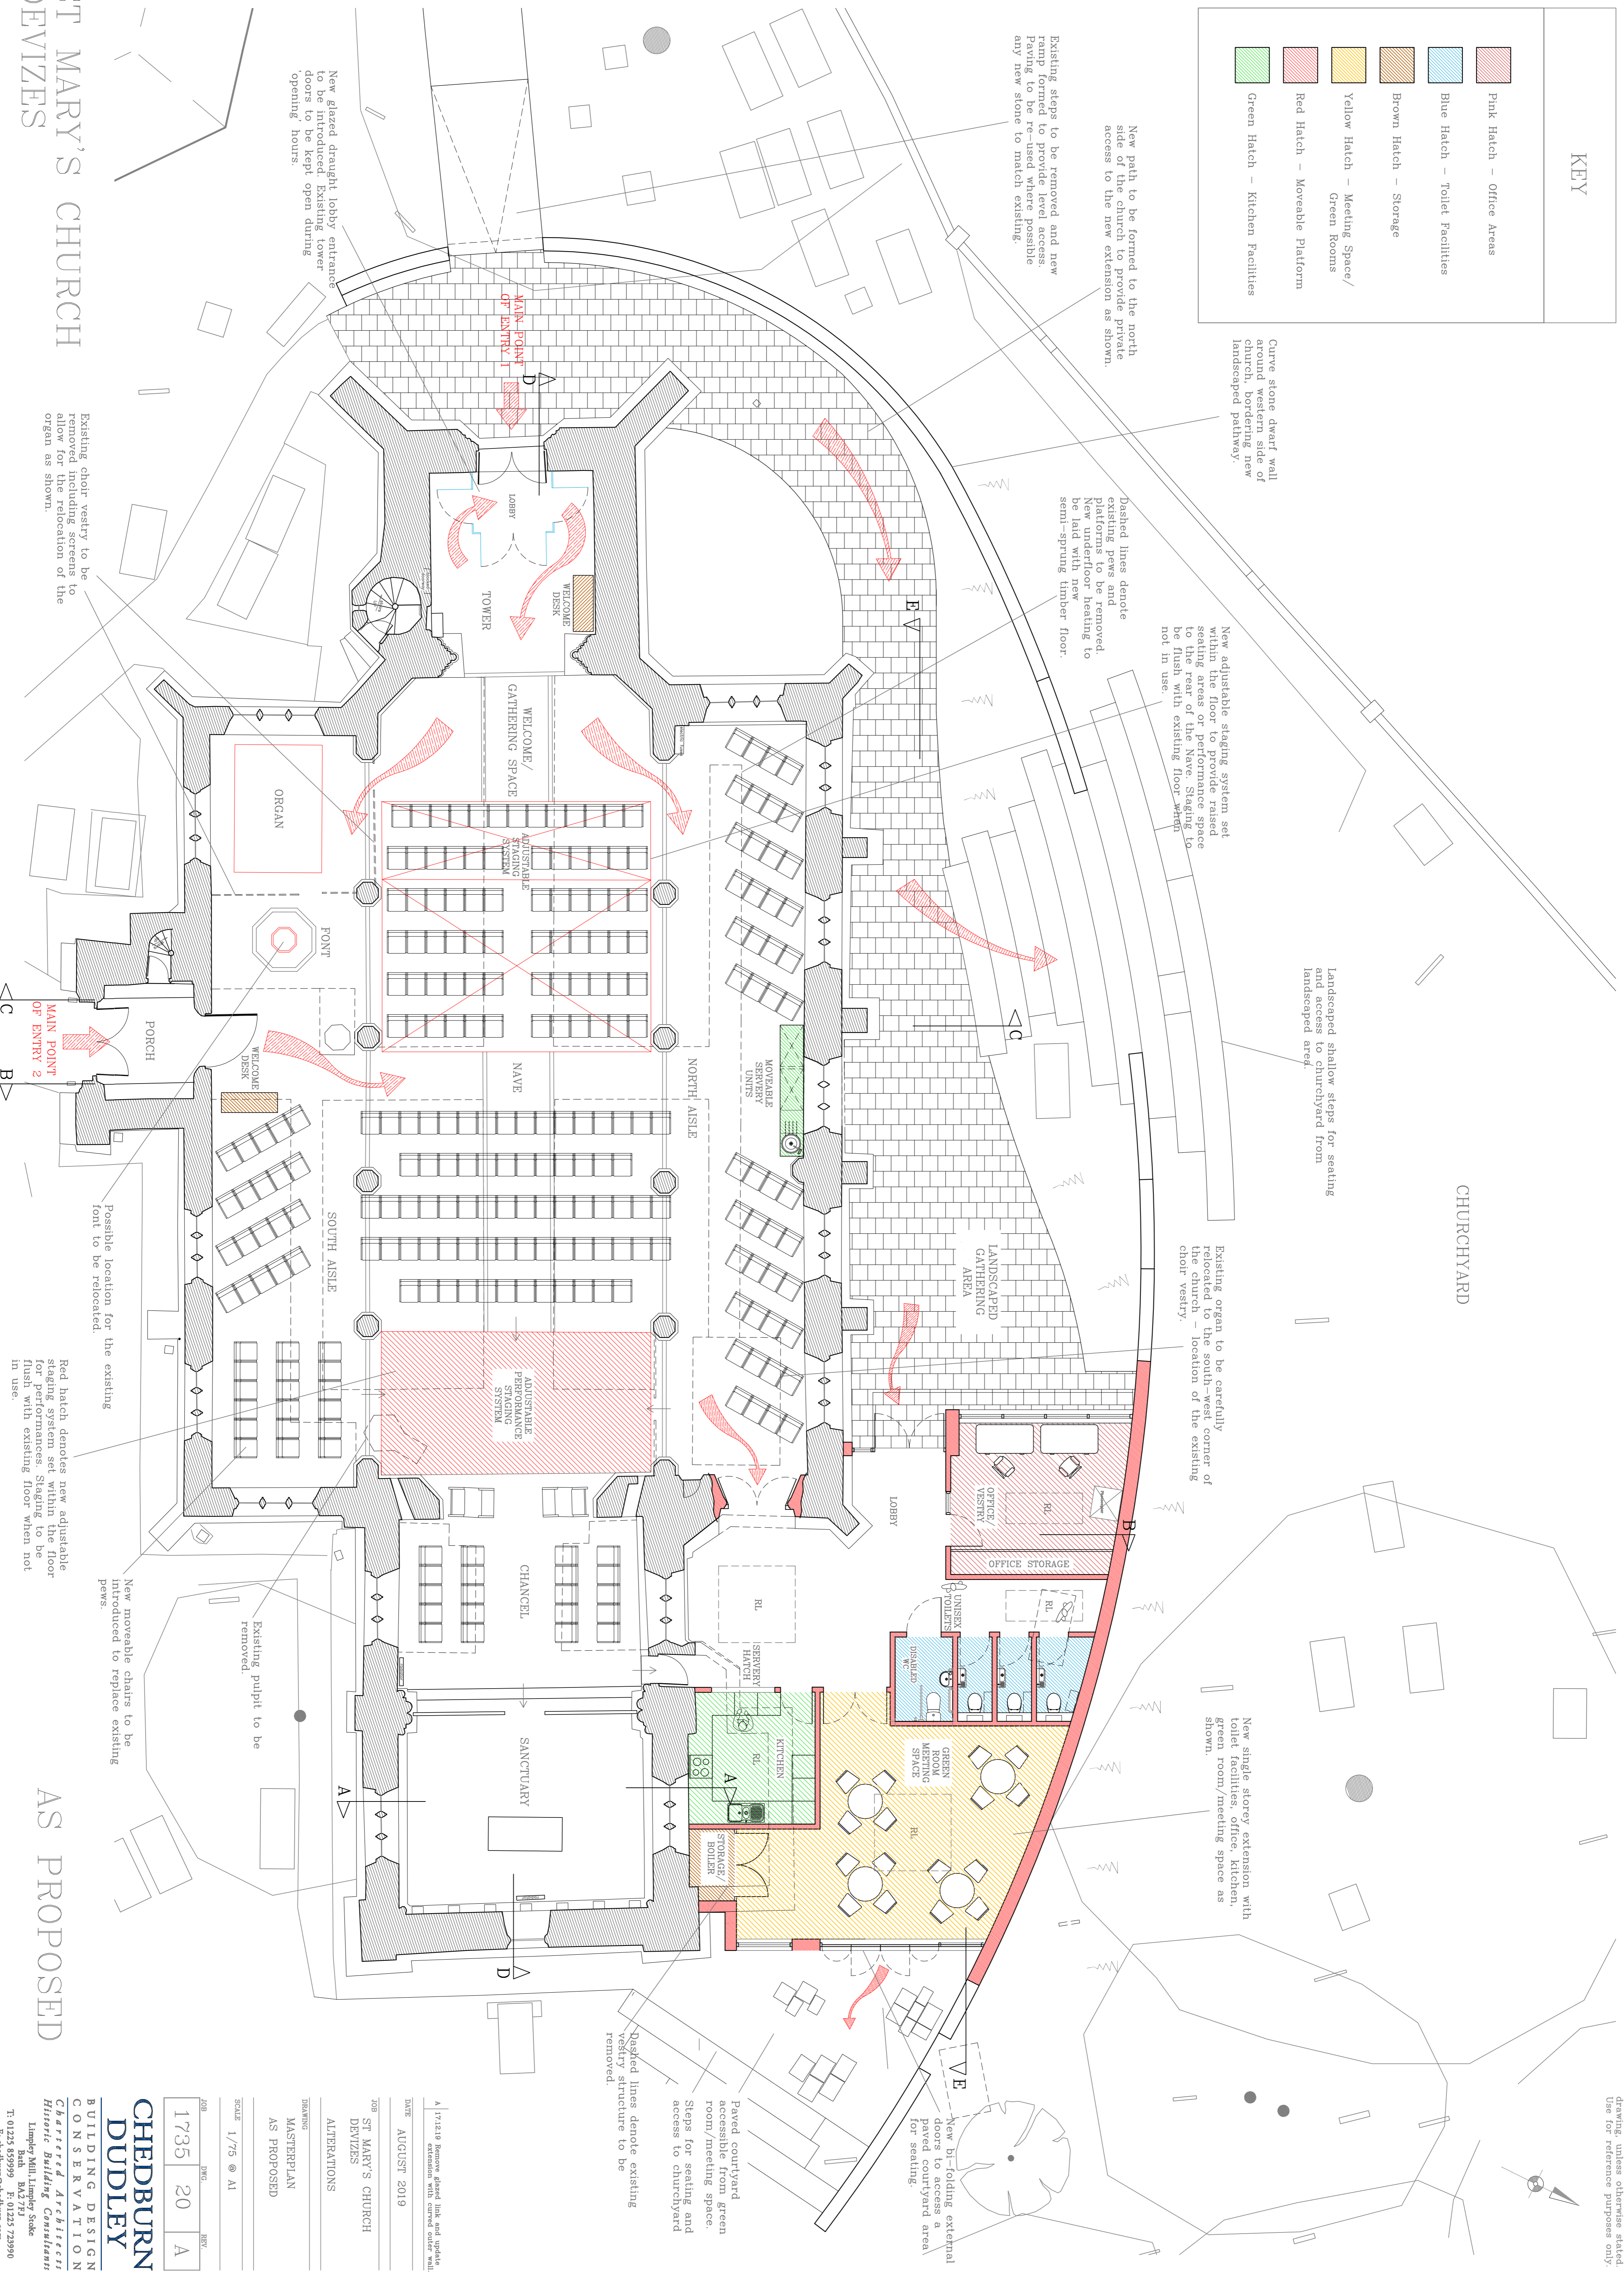

New glazed draught lobby entrance to be introduced. Existing lower doors to be kept open during opening hours.

Existing choir vestry to be removed including screens to allow for the relocation of the organ as shown.

Possible location for the existing font to be relocated.

Red hatch denotes new adjustable staging system set within the floor for performances. Staging to be flush with existing floor when not in use.

New moveable chairs to be introduced to replace existing pews.

Existing pulpit to be removed.

AS PROPOSED

JOB NO.	1735	DATE	20	REV.	A
---------	------	------	----	------	---

SCALE: 1/75 @ A1

DRAWING: MASTERPLAN AS PROPOSED

DATE: AUGUST 2019  
JOB: ST MARY'S CHURCH DEVIZES ALTERATIONS

A | 171219 Remove glazed link and update extension with curved outer wall.

**CHEDBURN DUDLEY**  
BUILDING DESIGN CONSERVATION  
*Chartered Architects*  
Lampy Mill Limbury Sols  
Beds. MK45 7JL  
T: 01225 859999 F: 01225 723990  
E: chedburn@chedburn.com

ST MARY'S CHURCH  
DEVIZES